

4




3

2


1

THIS DRAWING IS UNPUBLISHED. RELEASED FOR PUBLICATION 2003  
 © COPYRIGHT 2003 ALL RIGHTS RESERVED.

LOC	DIST	REVISIONS					
		P	LTR	DESCRIPTION	DATE	DWN	APVD
A1	-		L	NEW CAD DRAWING CREATED	21SEP2004	Abr	C.G.
			L1	1-926521-2 ADDED	08FEB2006	Abr	Goep
			L2	ECR-10-026307	16JUN2011	KK	HMR

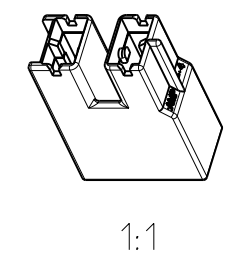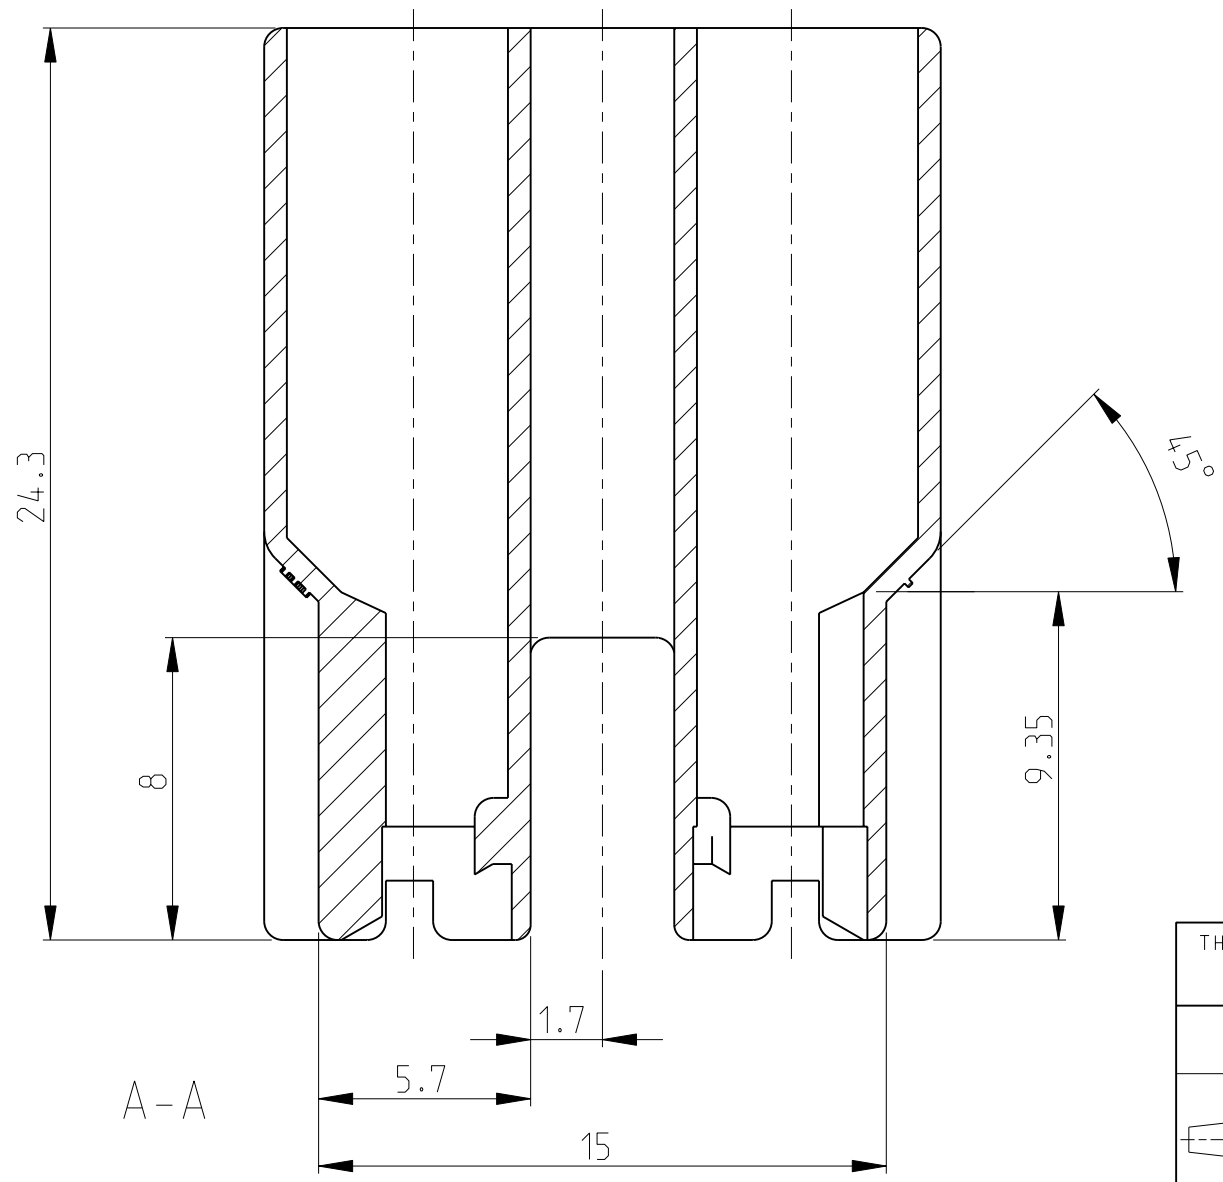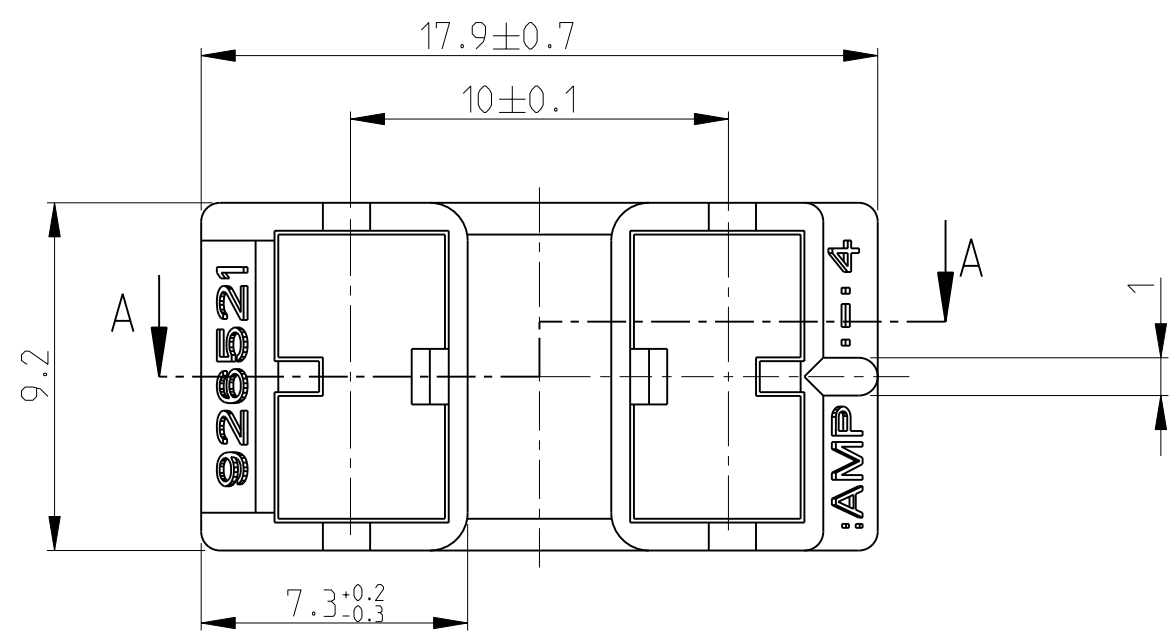

COLOUR	MATERIAL	PART NUMBER	REV
BLACK	PA 6.6 (V-0)	1-926521-2	A
BLACK	PA 6.6 HS-LC	1-926521-1	B
BROWN RAL 8003	PA 6.6	0-926521-9	L
WHITE RAL 9001	PA 6.6	0-926521-8	L
BLUE RAL 5012	PA 6.6	0-926521-7	L
YELLOW RAL 1018	PA 6.6	0-926521-6	L
GREY RAL 7037	PA 6.6	0-926521-5	L
RED RAL 3000	PA 6.6	0-926521-4	L
<del>GREEN RAL 6011</del>	PA 6.6	<del>0-926521-3</del>	L
BLACK	PA 6.6	0-926521-2	L
NATURAL	PA 6.6	0-926521-1	L

THIS DRAWING IS A CONTROLLED DOCUMENT.		DWN 21SEP2004 Abraham, G.	 TE Connectivity	
DIMENSIONS: mm		CHK 22SEP2004 Göppel, C.		
TOLERANCES UNLESS OTHERWISE SPECIFIED:		APVD 23SEP2004 Bleicher, M.	NAME 2 pol. Pos.Lock Gehaeuse H-Form 2 POS: POS.LOCK HOUSING H-TYPE	
0 PLC ±0.2 1 PLC ±0.2 2 PLC ±0.2 3 PLC ±0.2 4 PLC ±0.2 ANGLES ±1°		PRODUCT SPEC -	RESTRICTED TO -	
MATERIAL -		APPLICATION SPEC -	SIZE A3	CAGE CODE 00779
FINISH -		WEIGHT 1.15 g	DRAWING NO ©-926521	
		CUSTOMER DRAWING	SCALE 5:1	SHEET 1 OF 1
				REV L2